

第三別館

職員会館

別館

第四別館

旧別館

第二別館

本館北棟

本館西棟

本館本棟


本館機械室棟

末次公園

中央湖

松江市新庁舎整備基本設計・実施設計業務委託  
位置図および敷地状況図

本館北棟

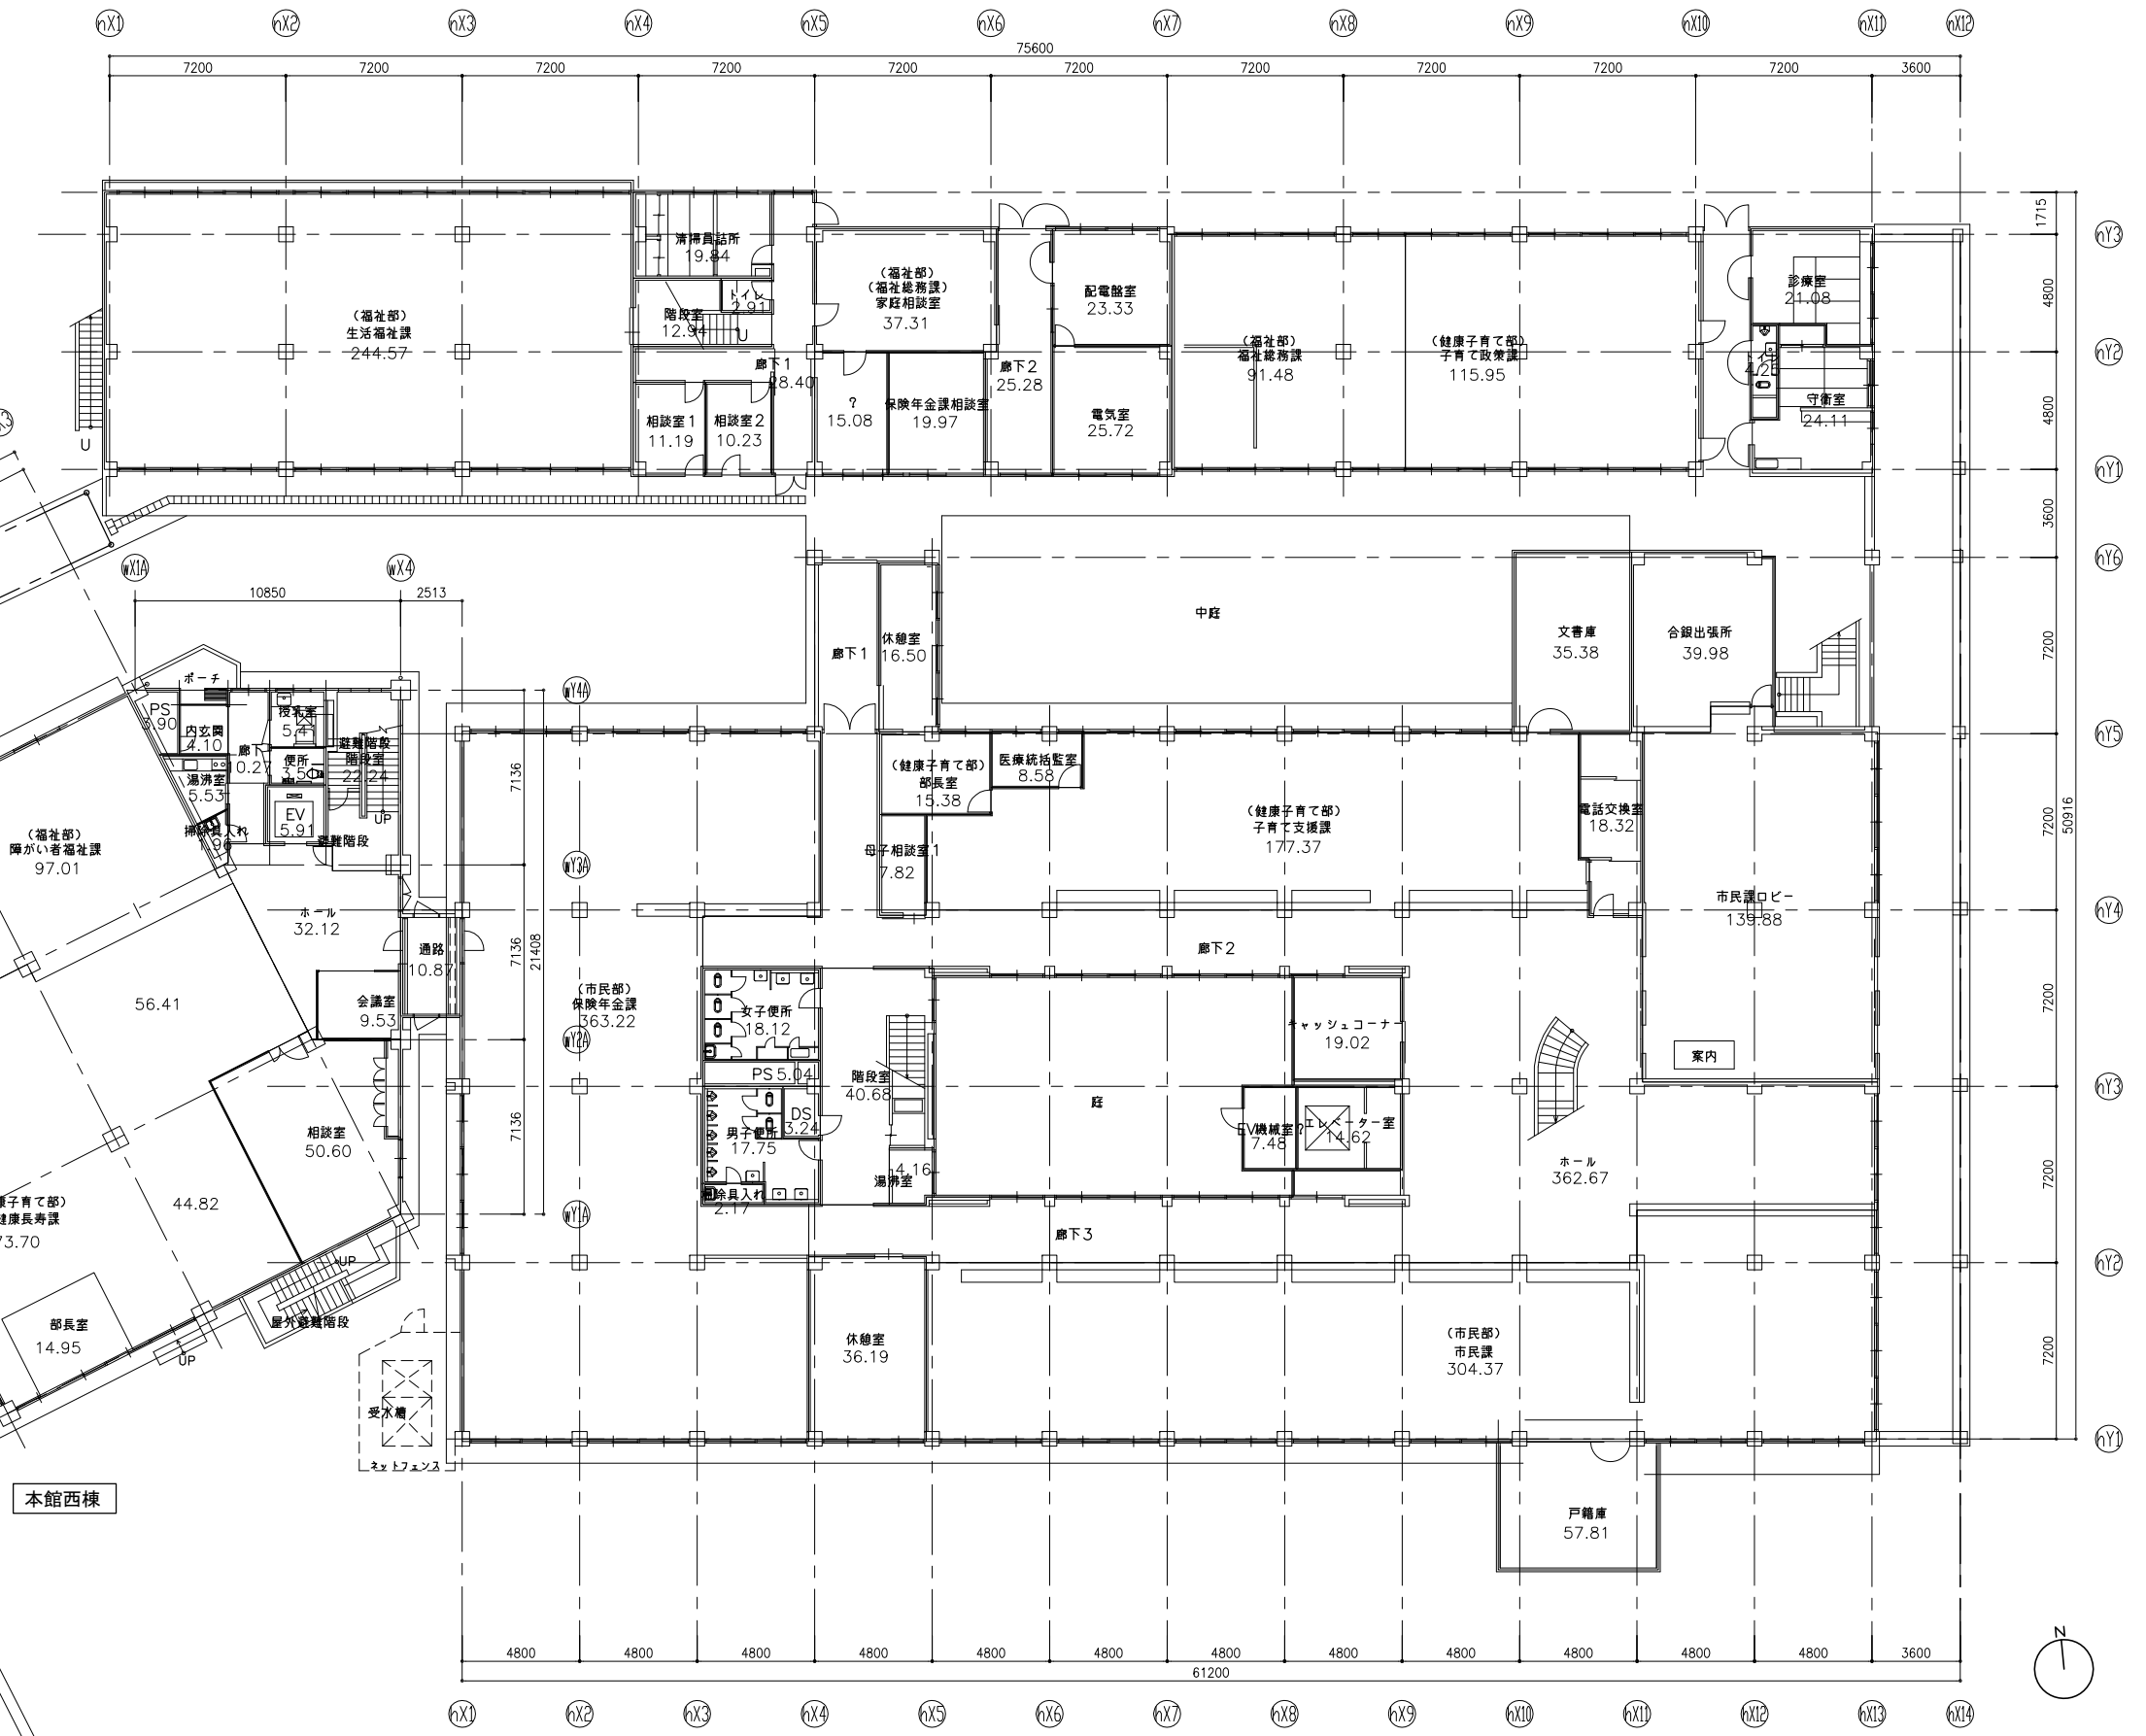


本館西棟

1階平面図 1/300

本館本棟

Scale 1/300 (A3)


本館北棟

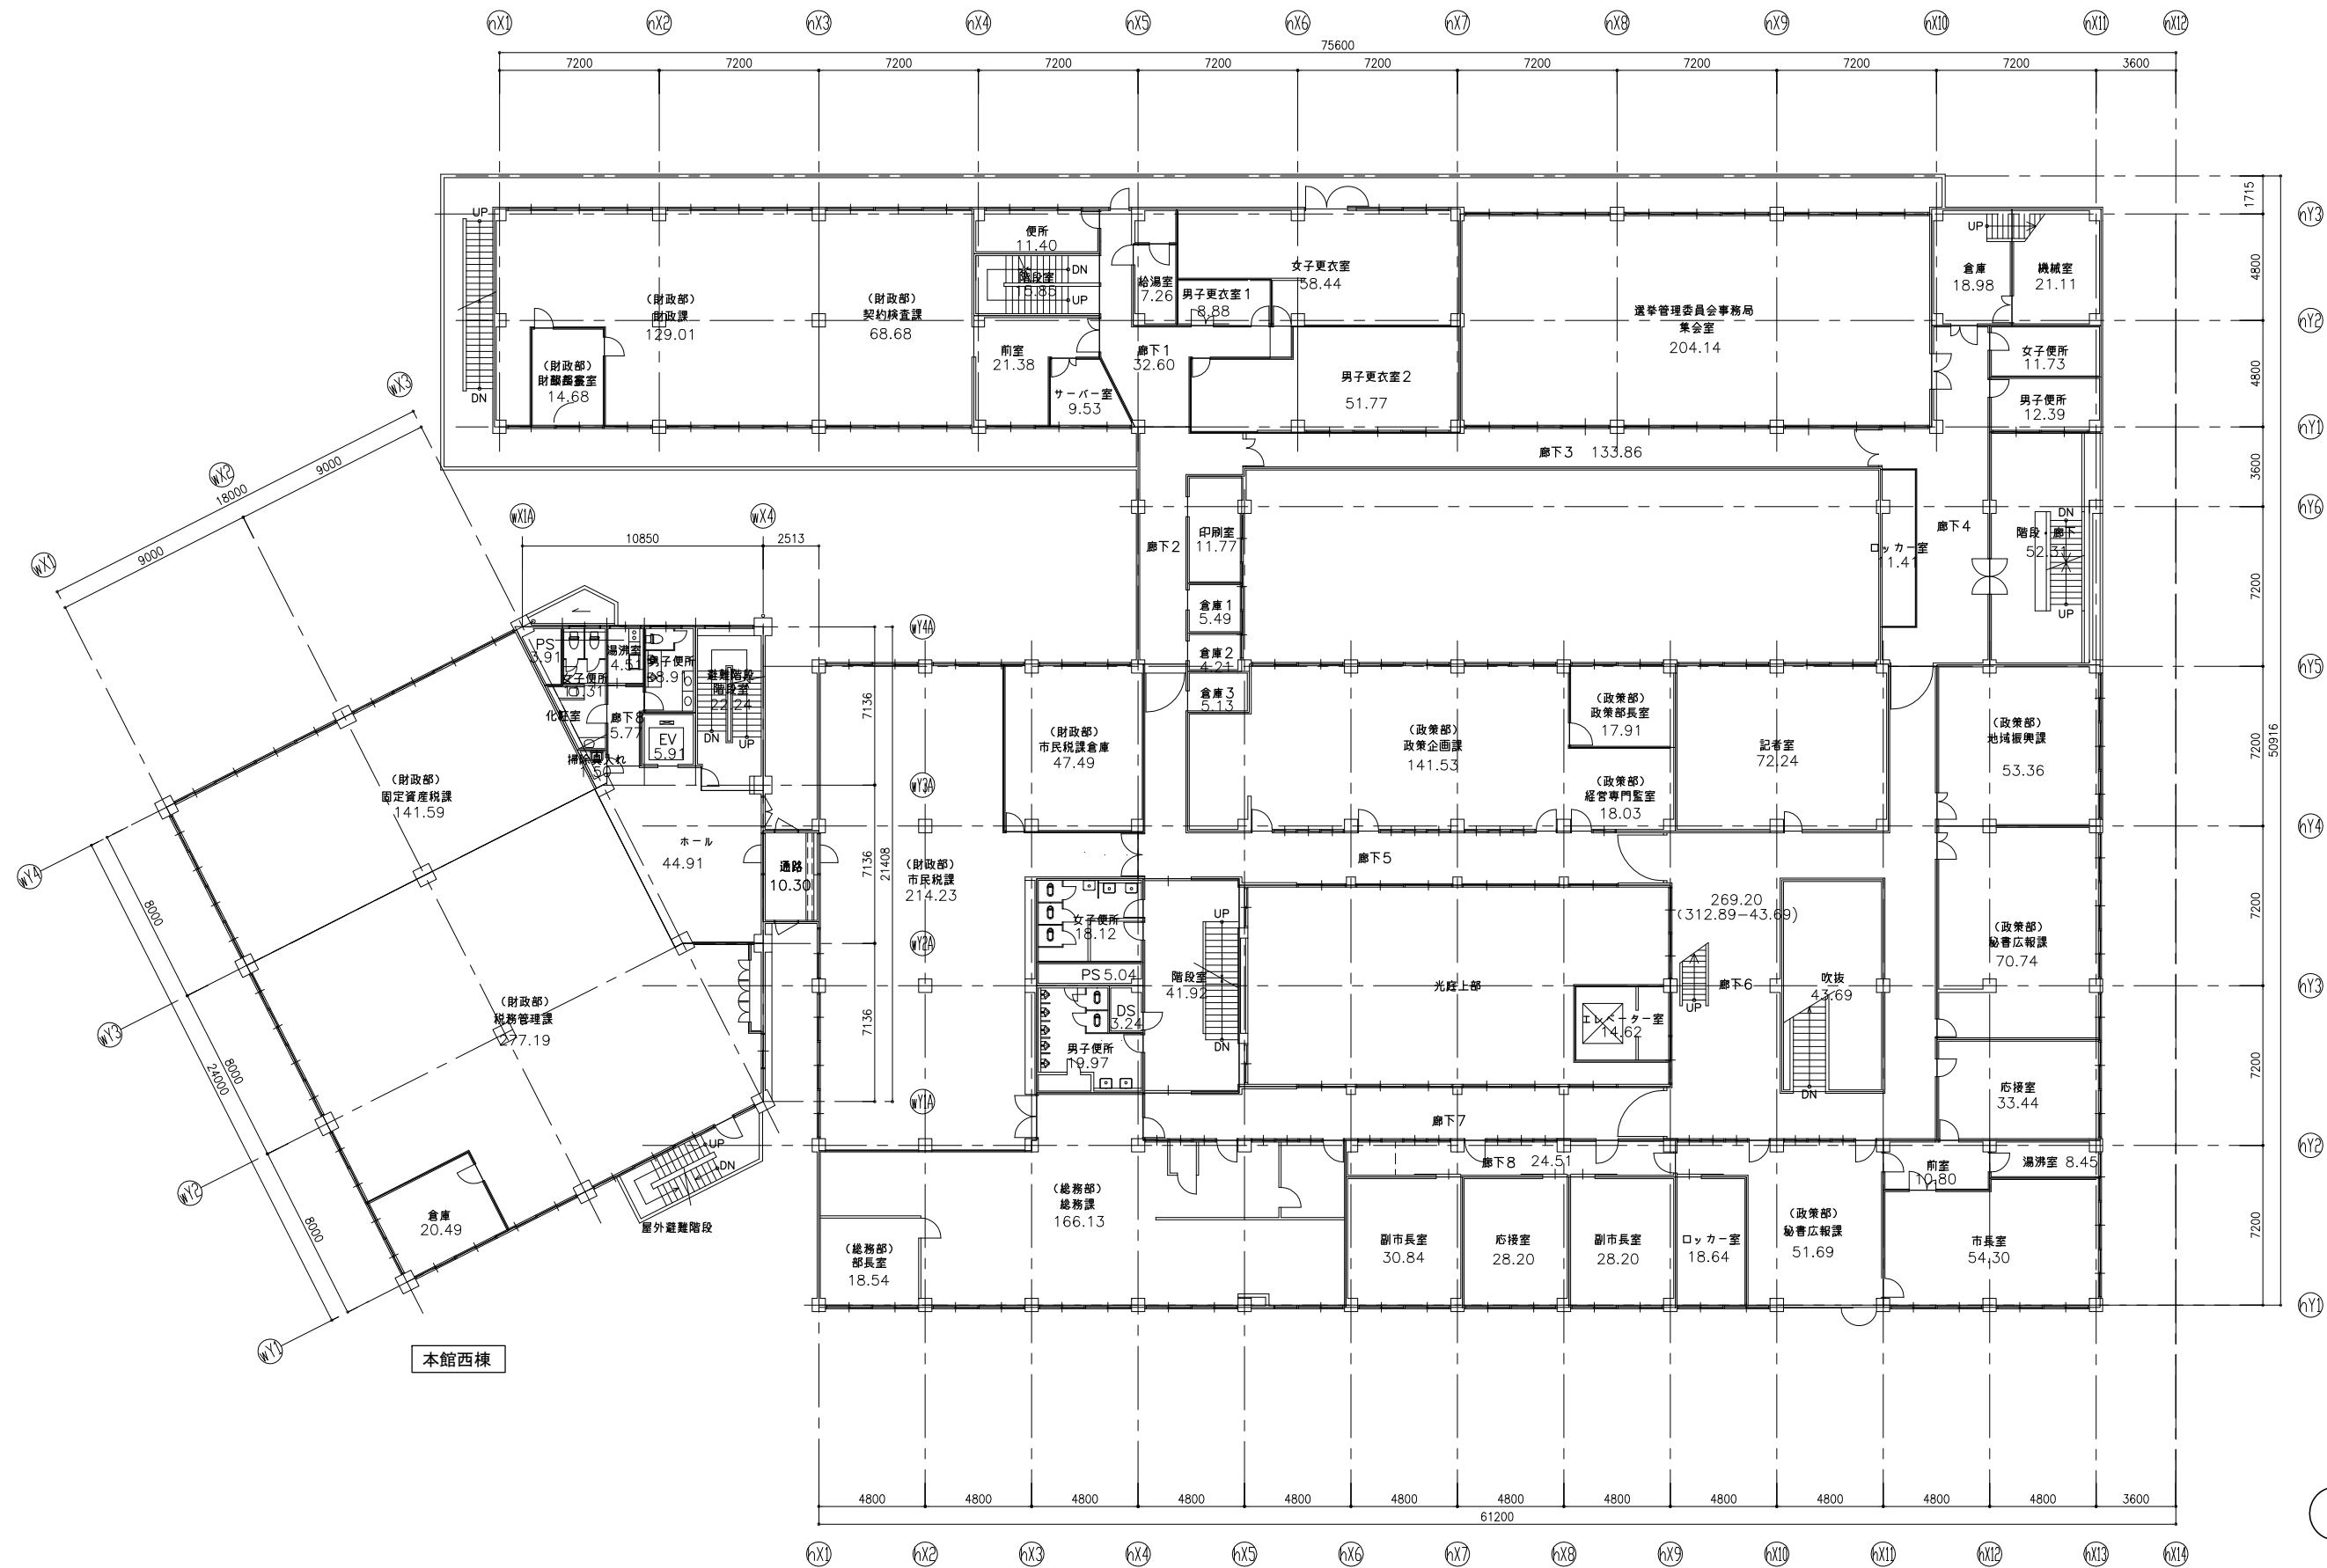


2階平面図 1/300




本館本棟

Scale 1/300 (A3)

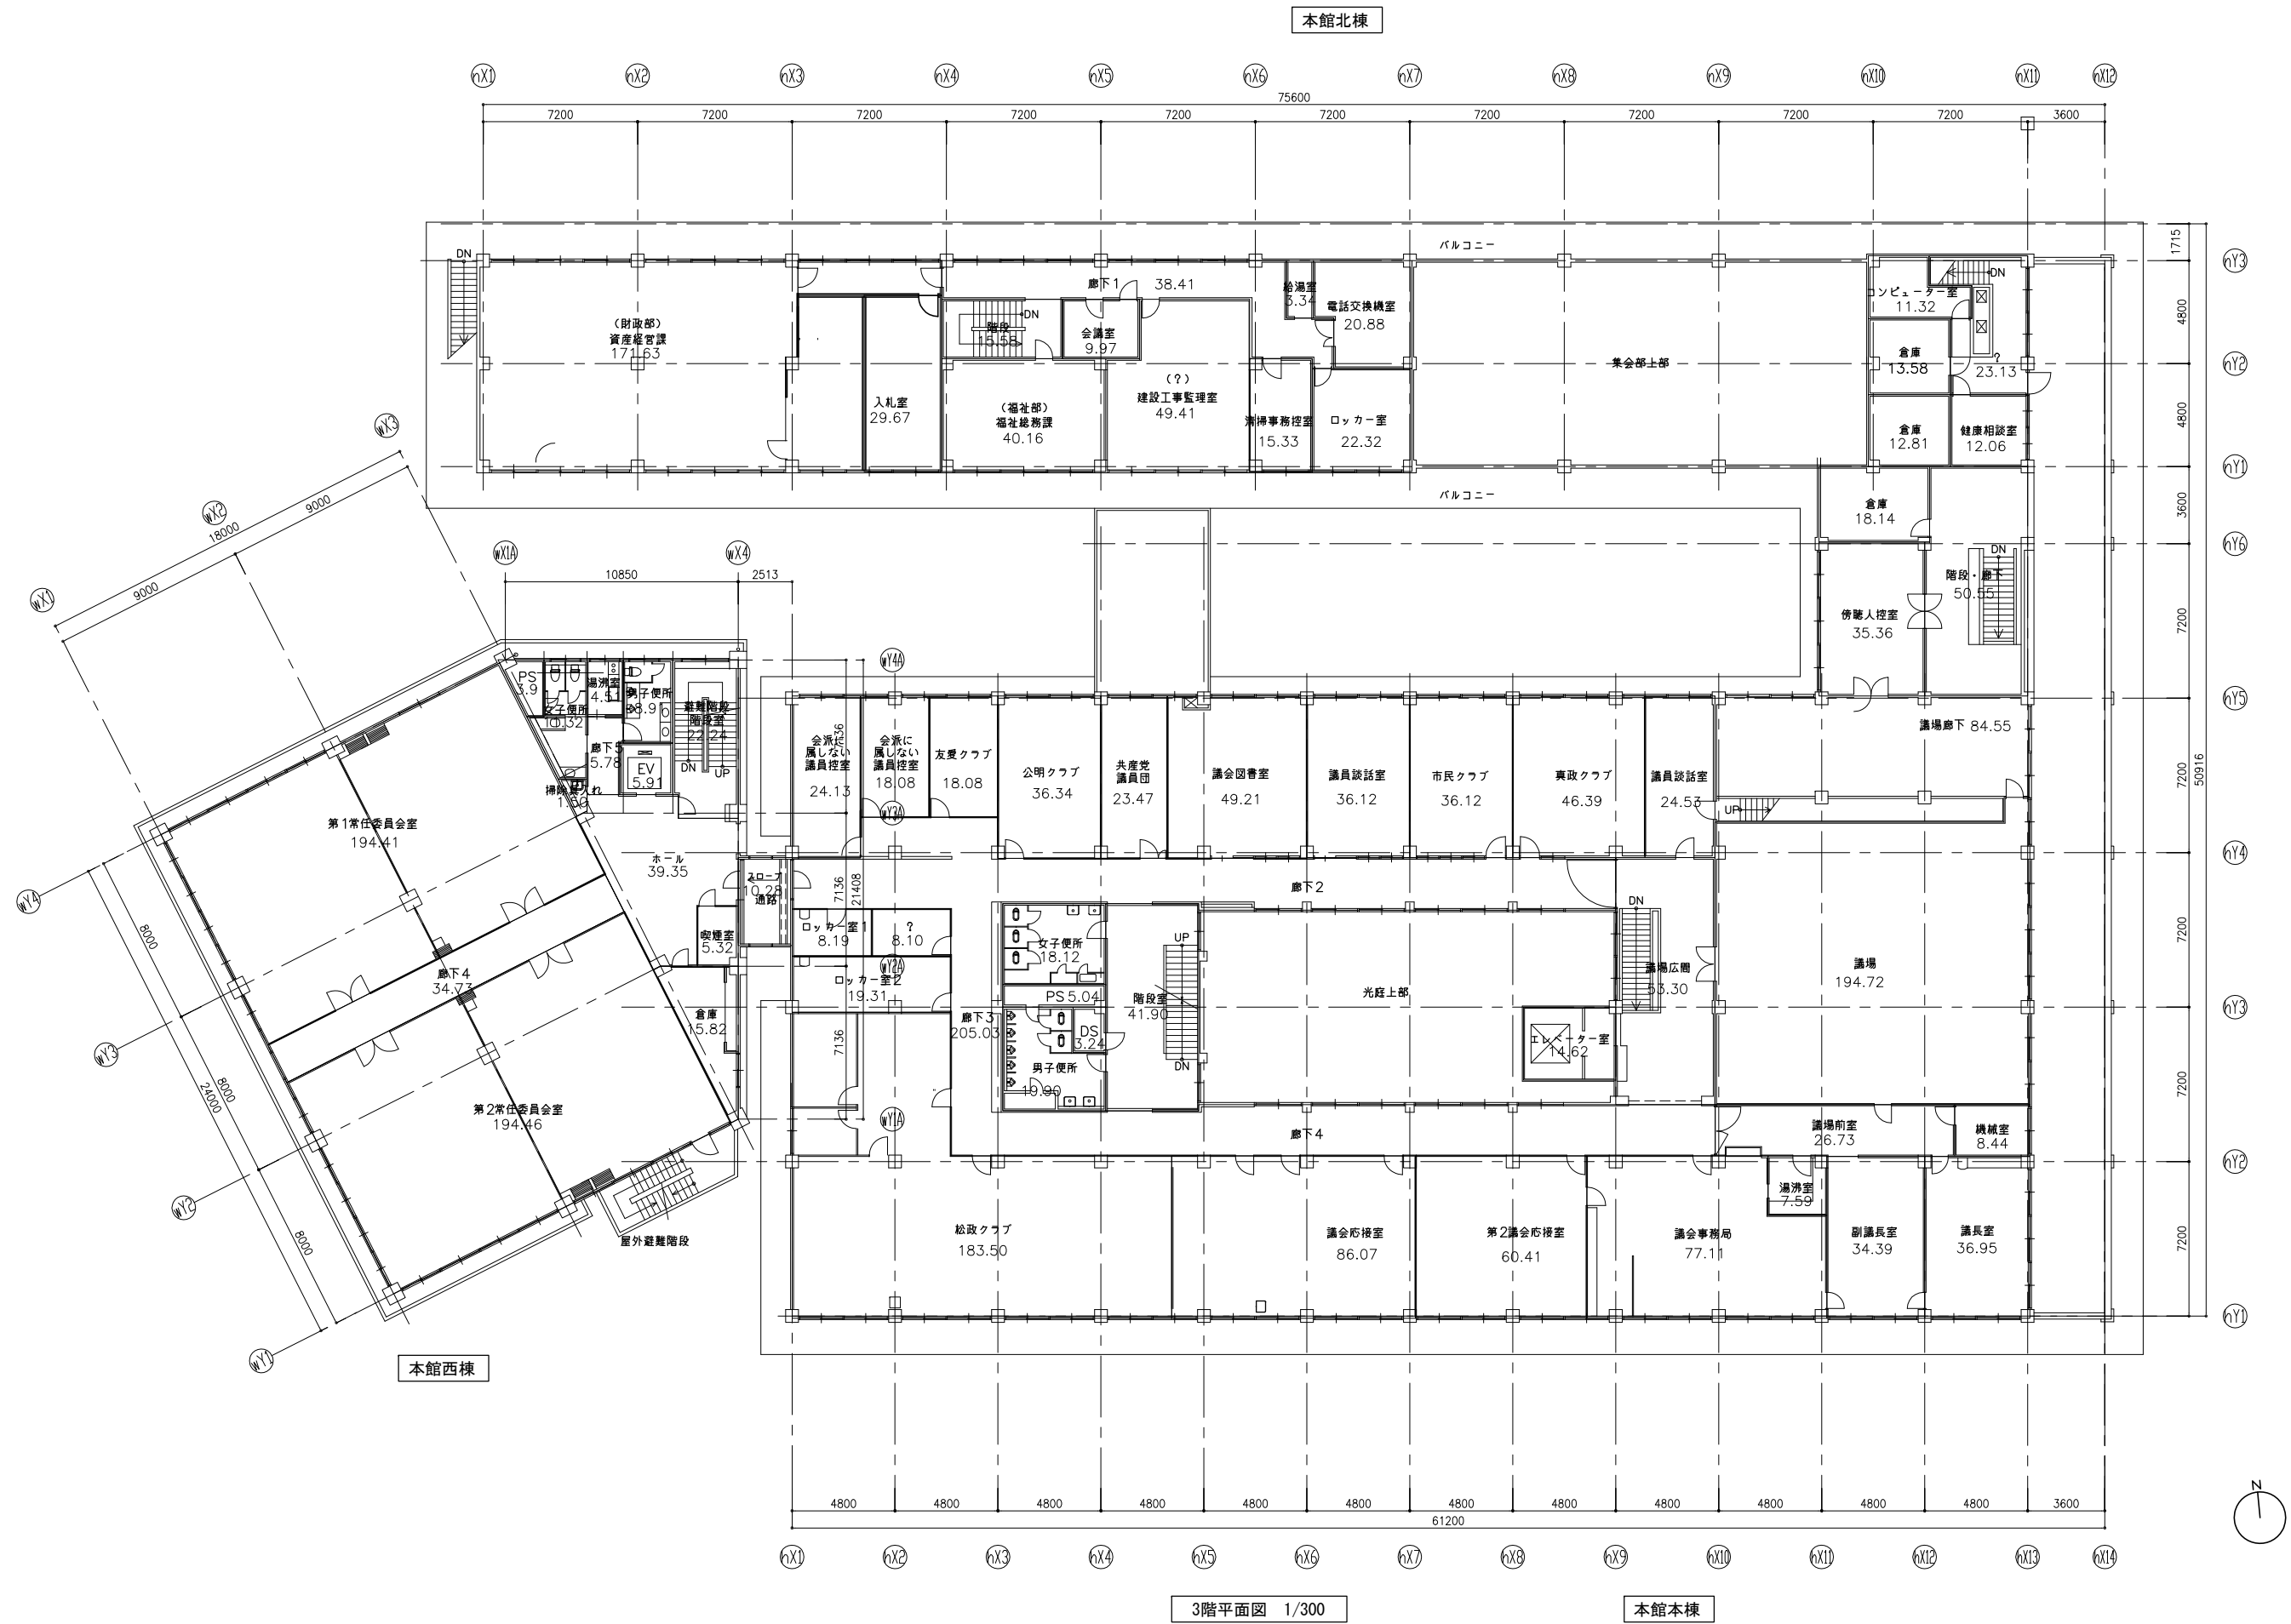


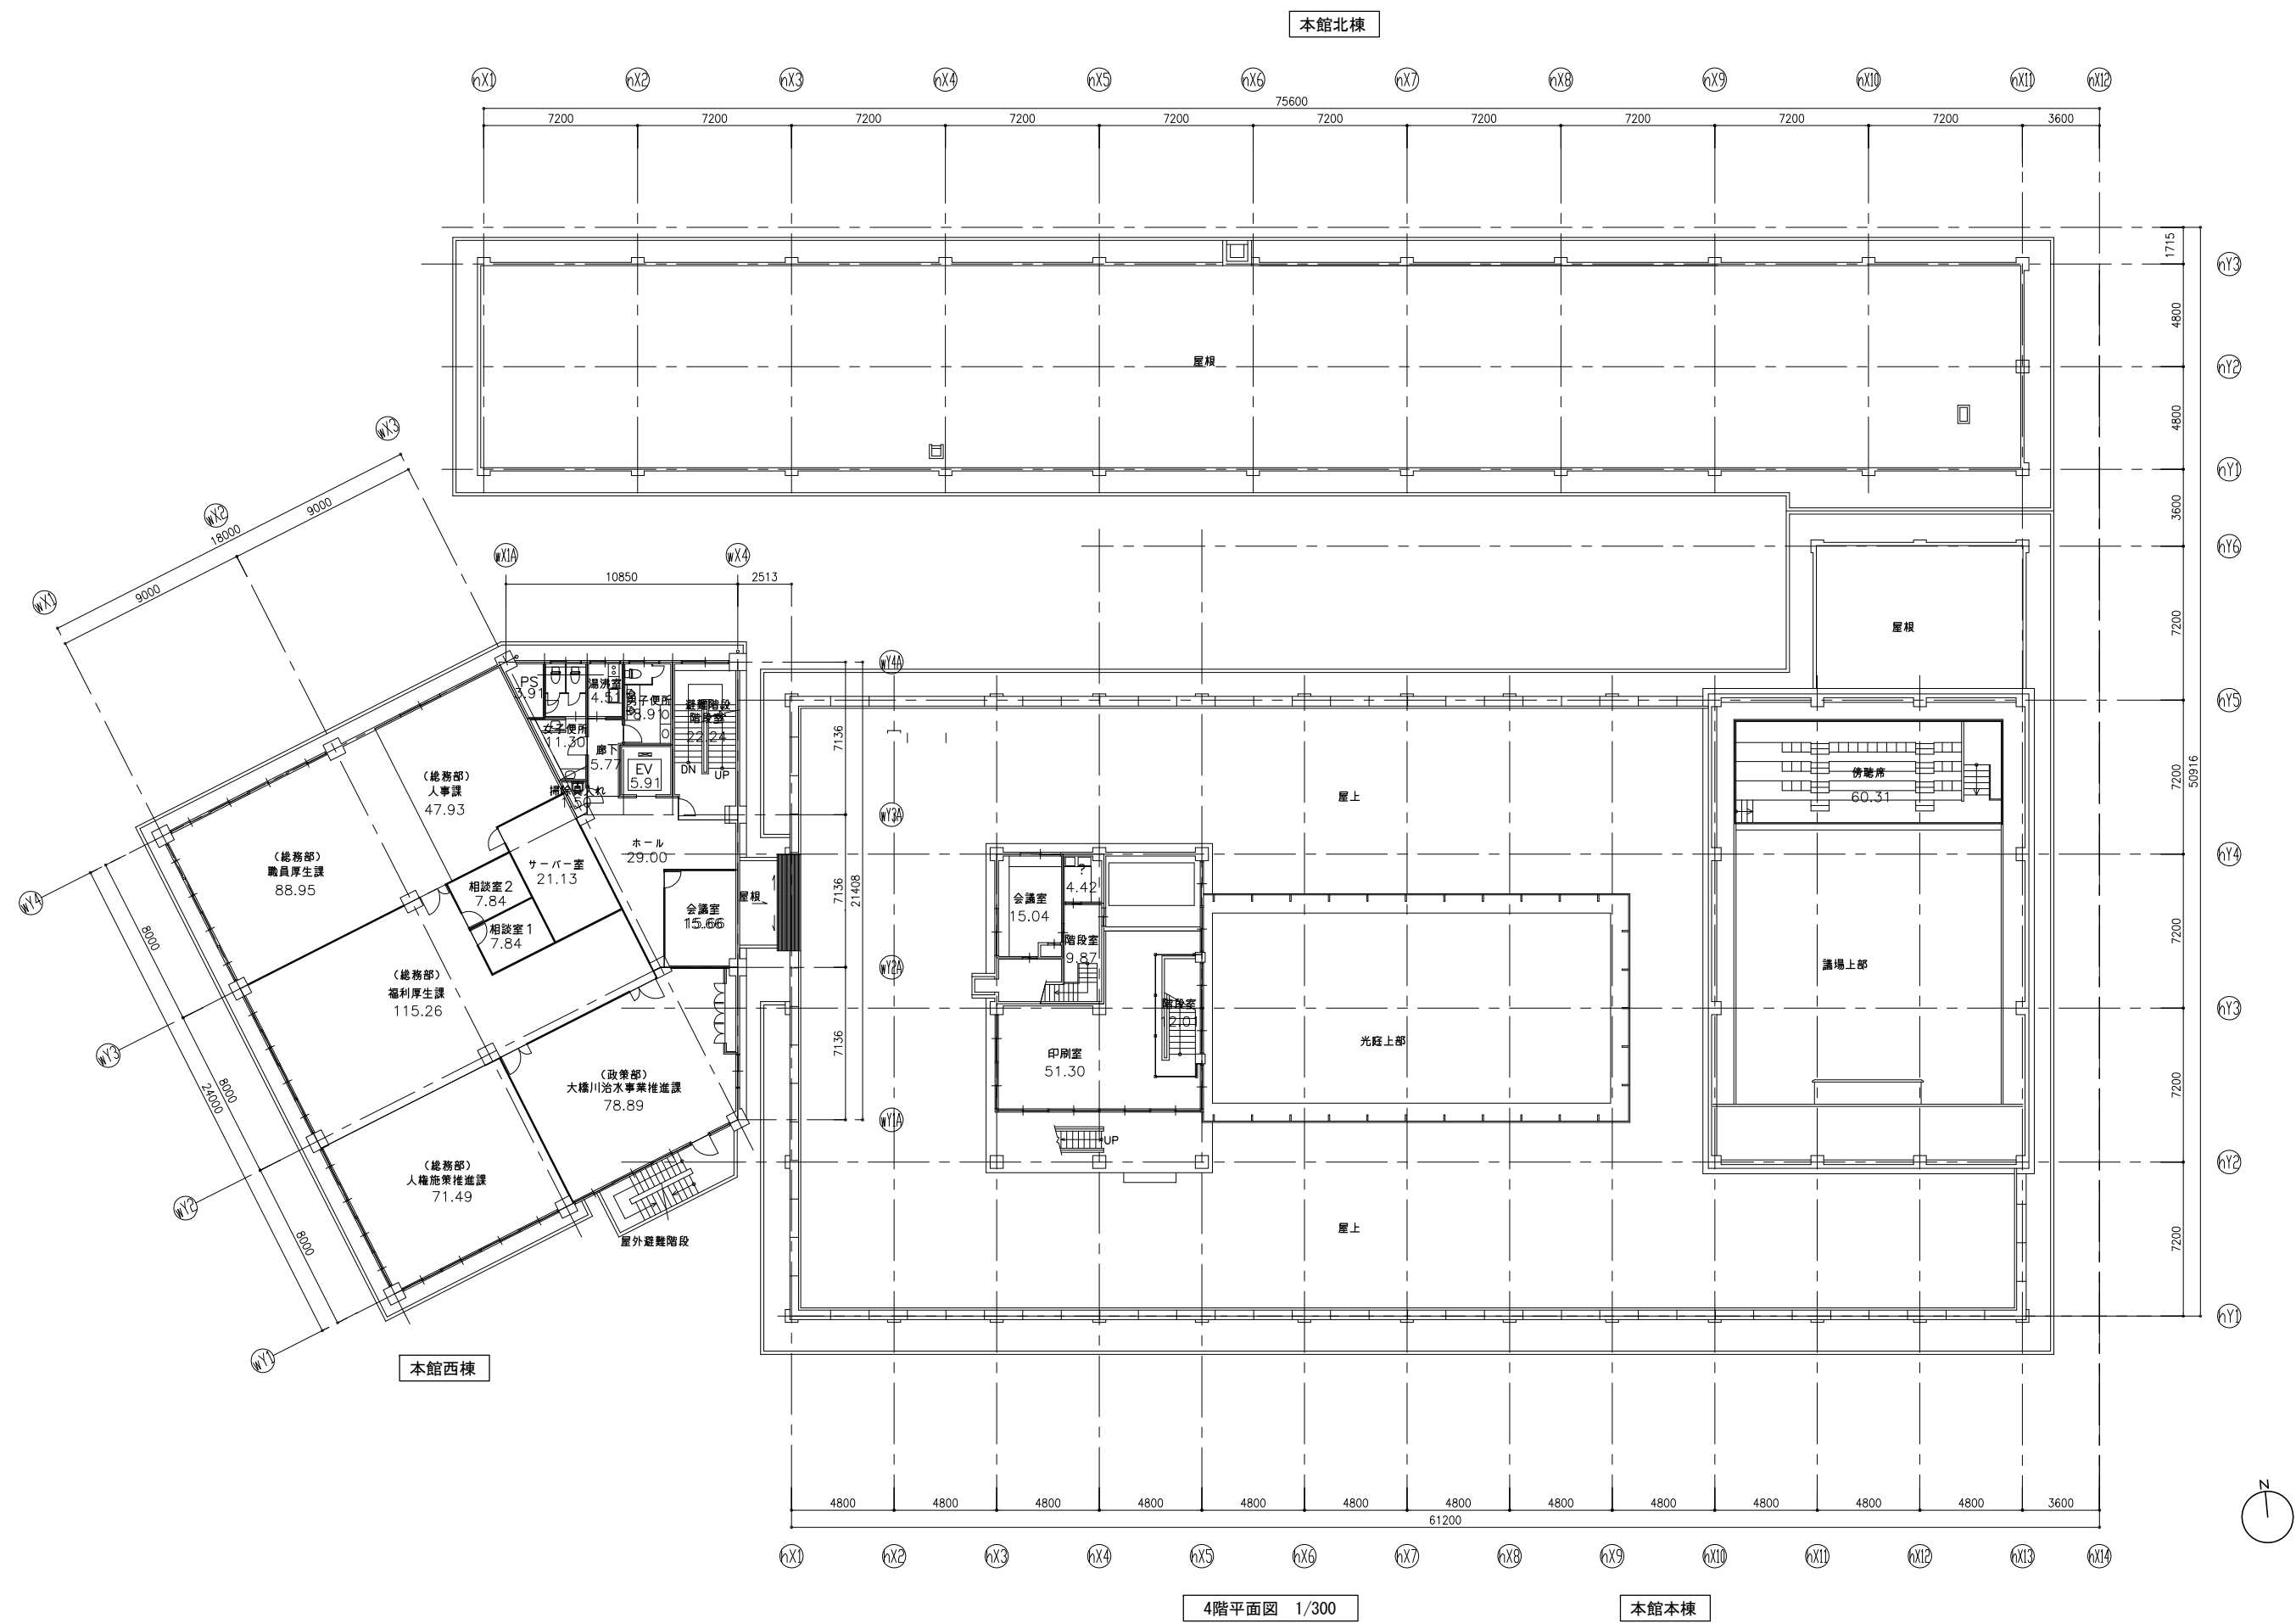


Scale 1/300 (A3)

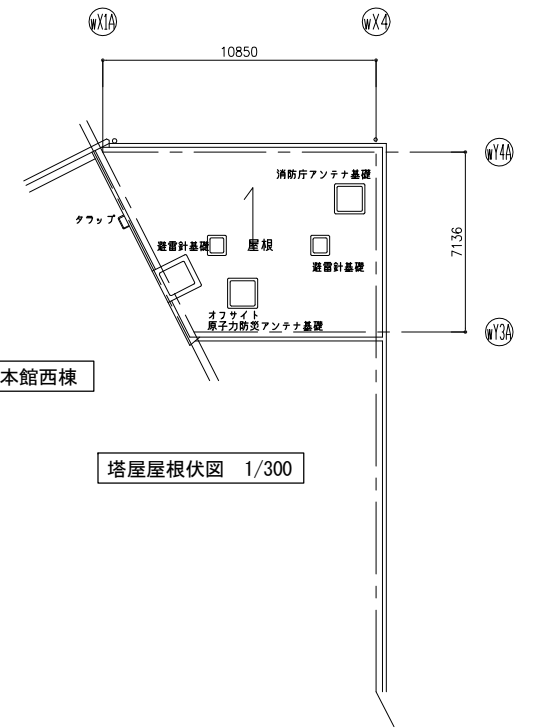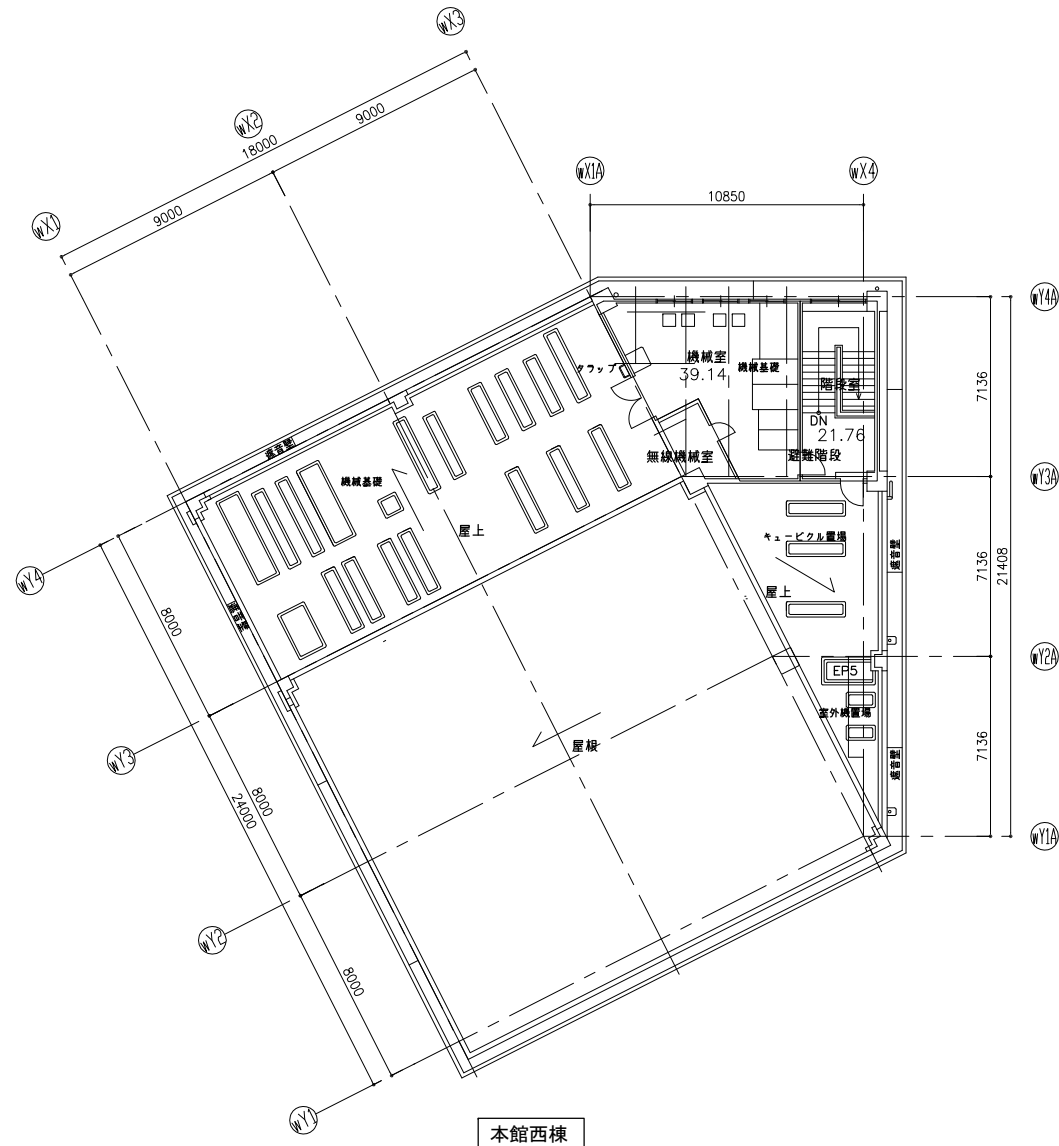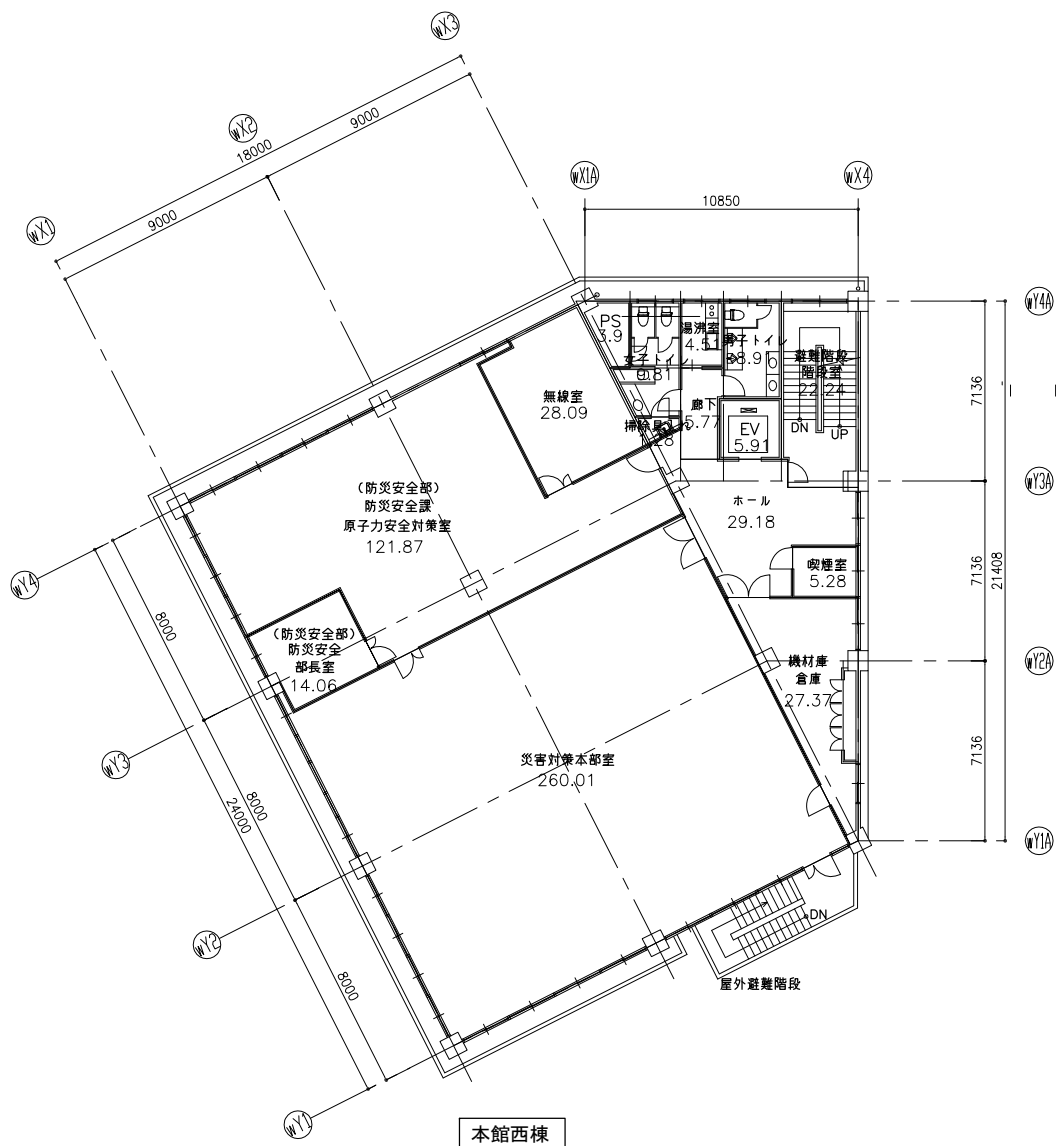

Scale 1/300 (A3)

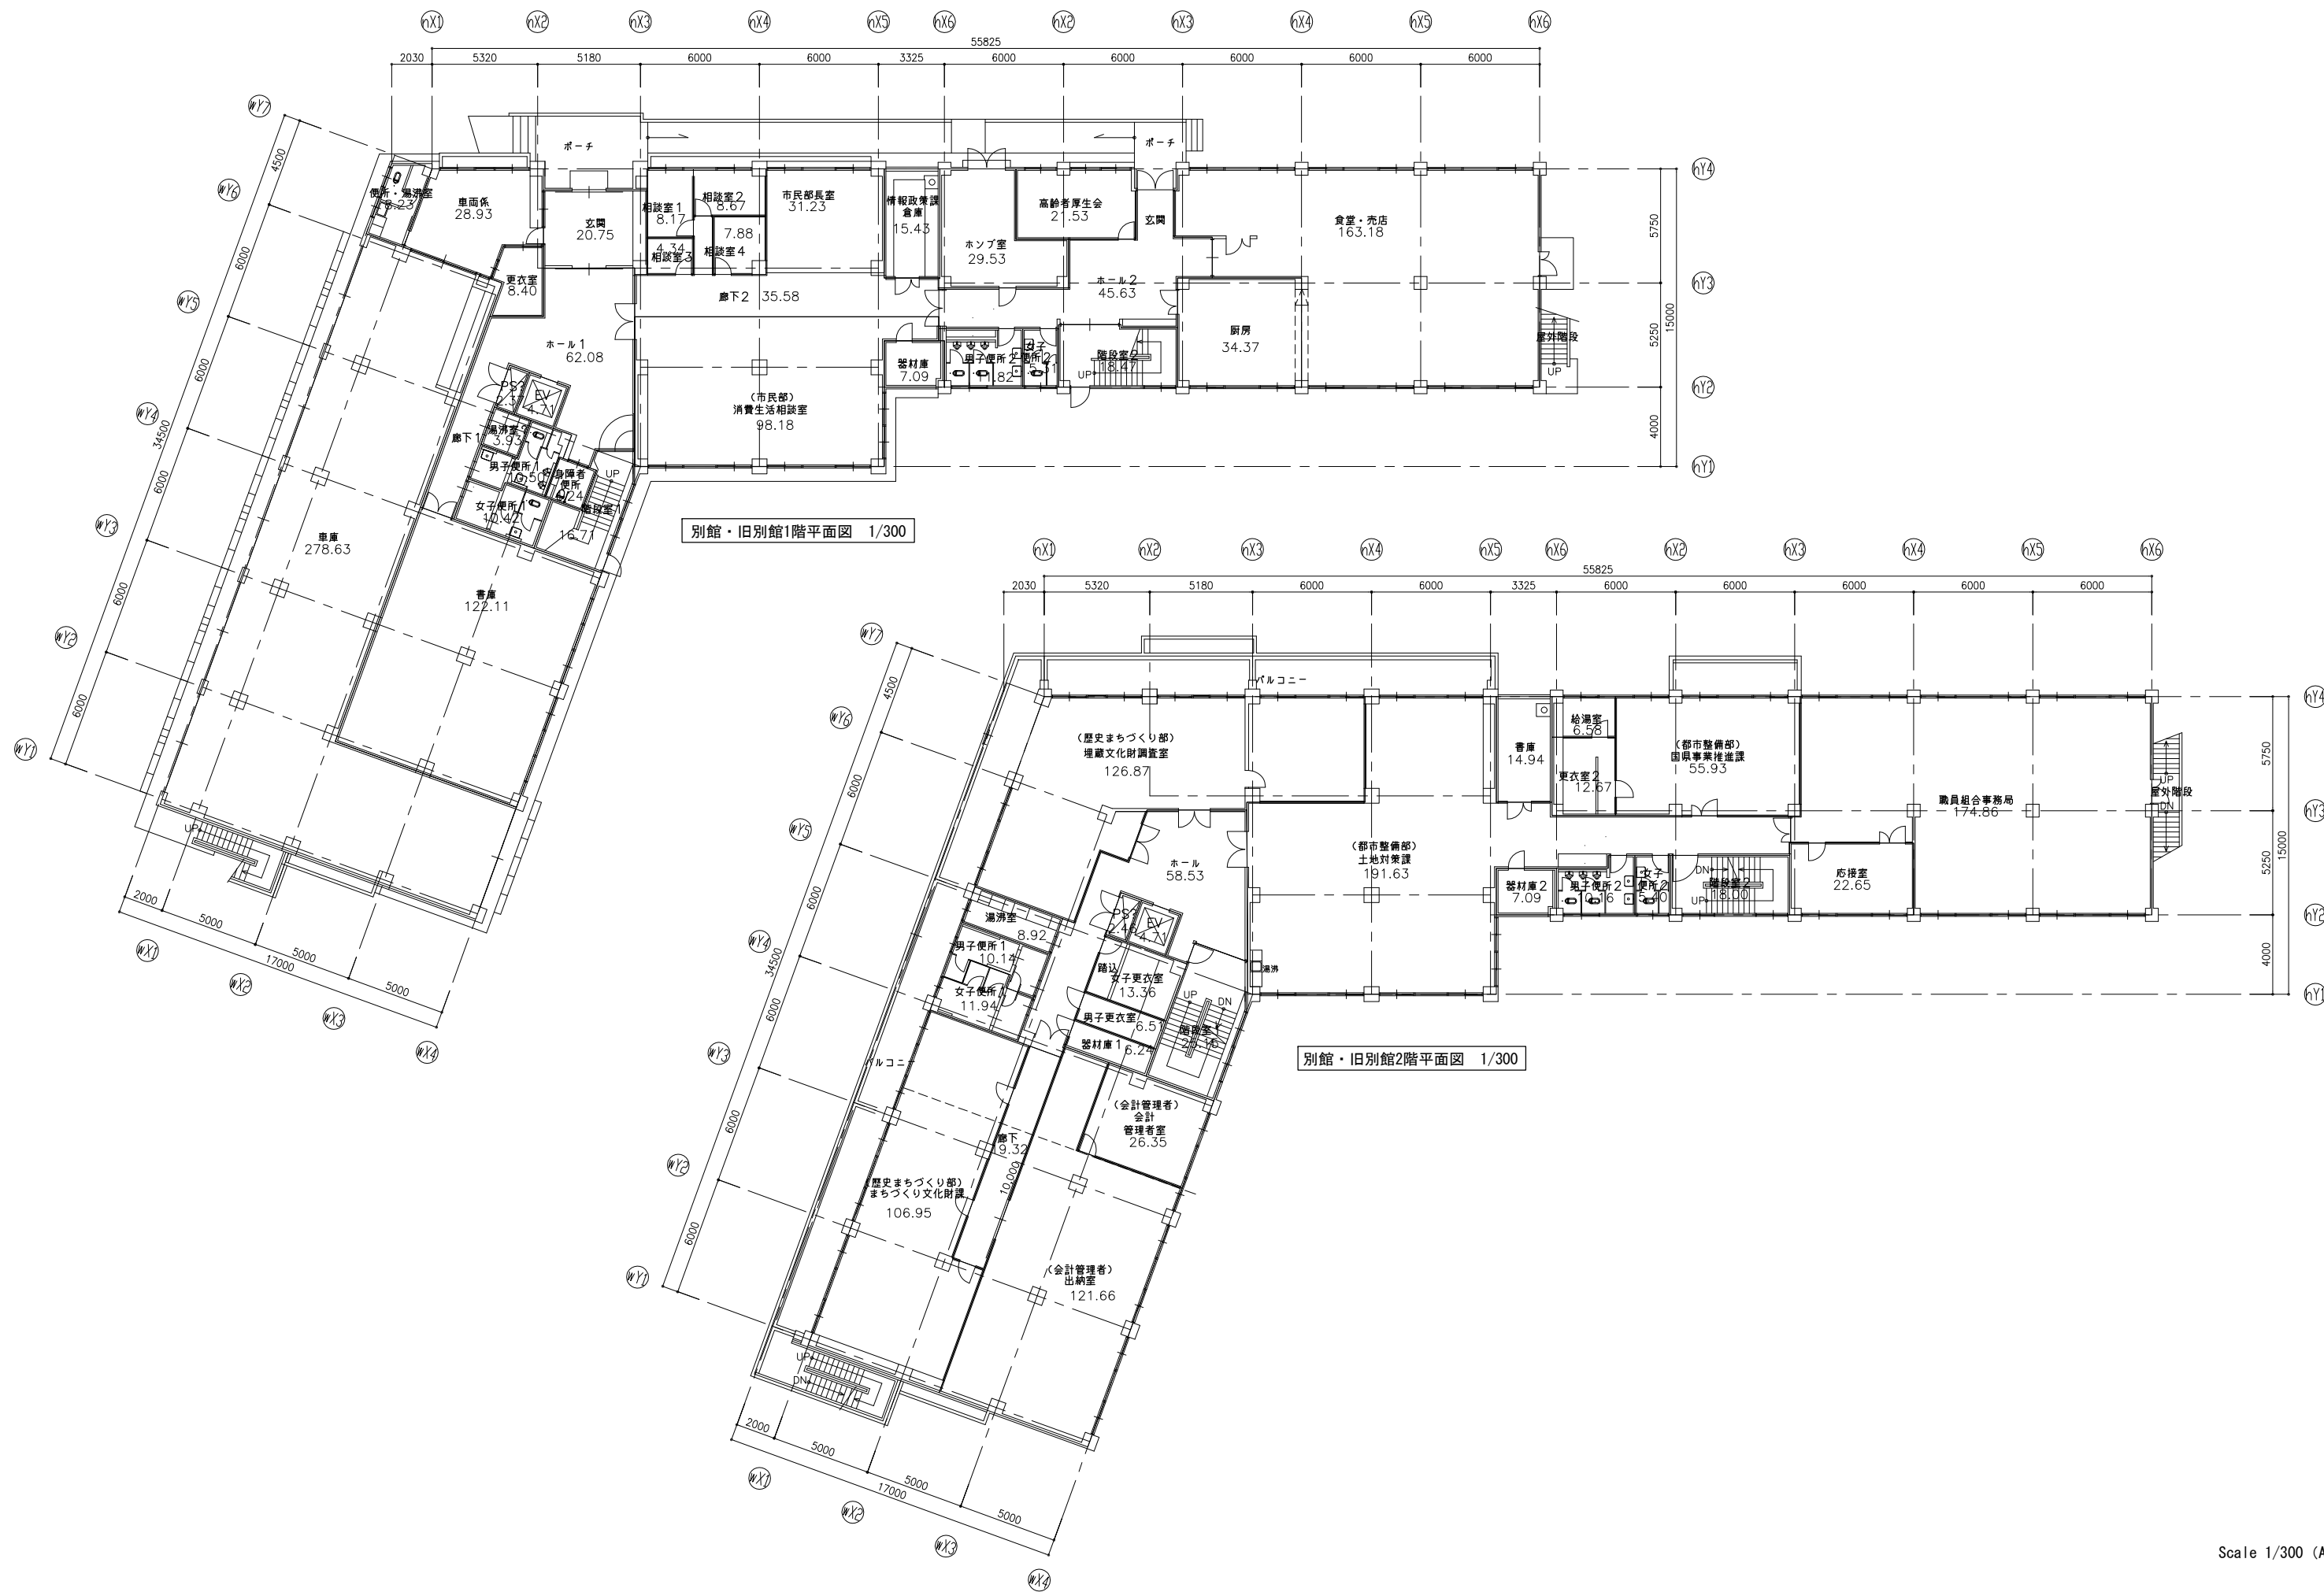


Scale 1/300 (A3)

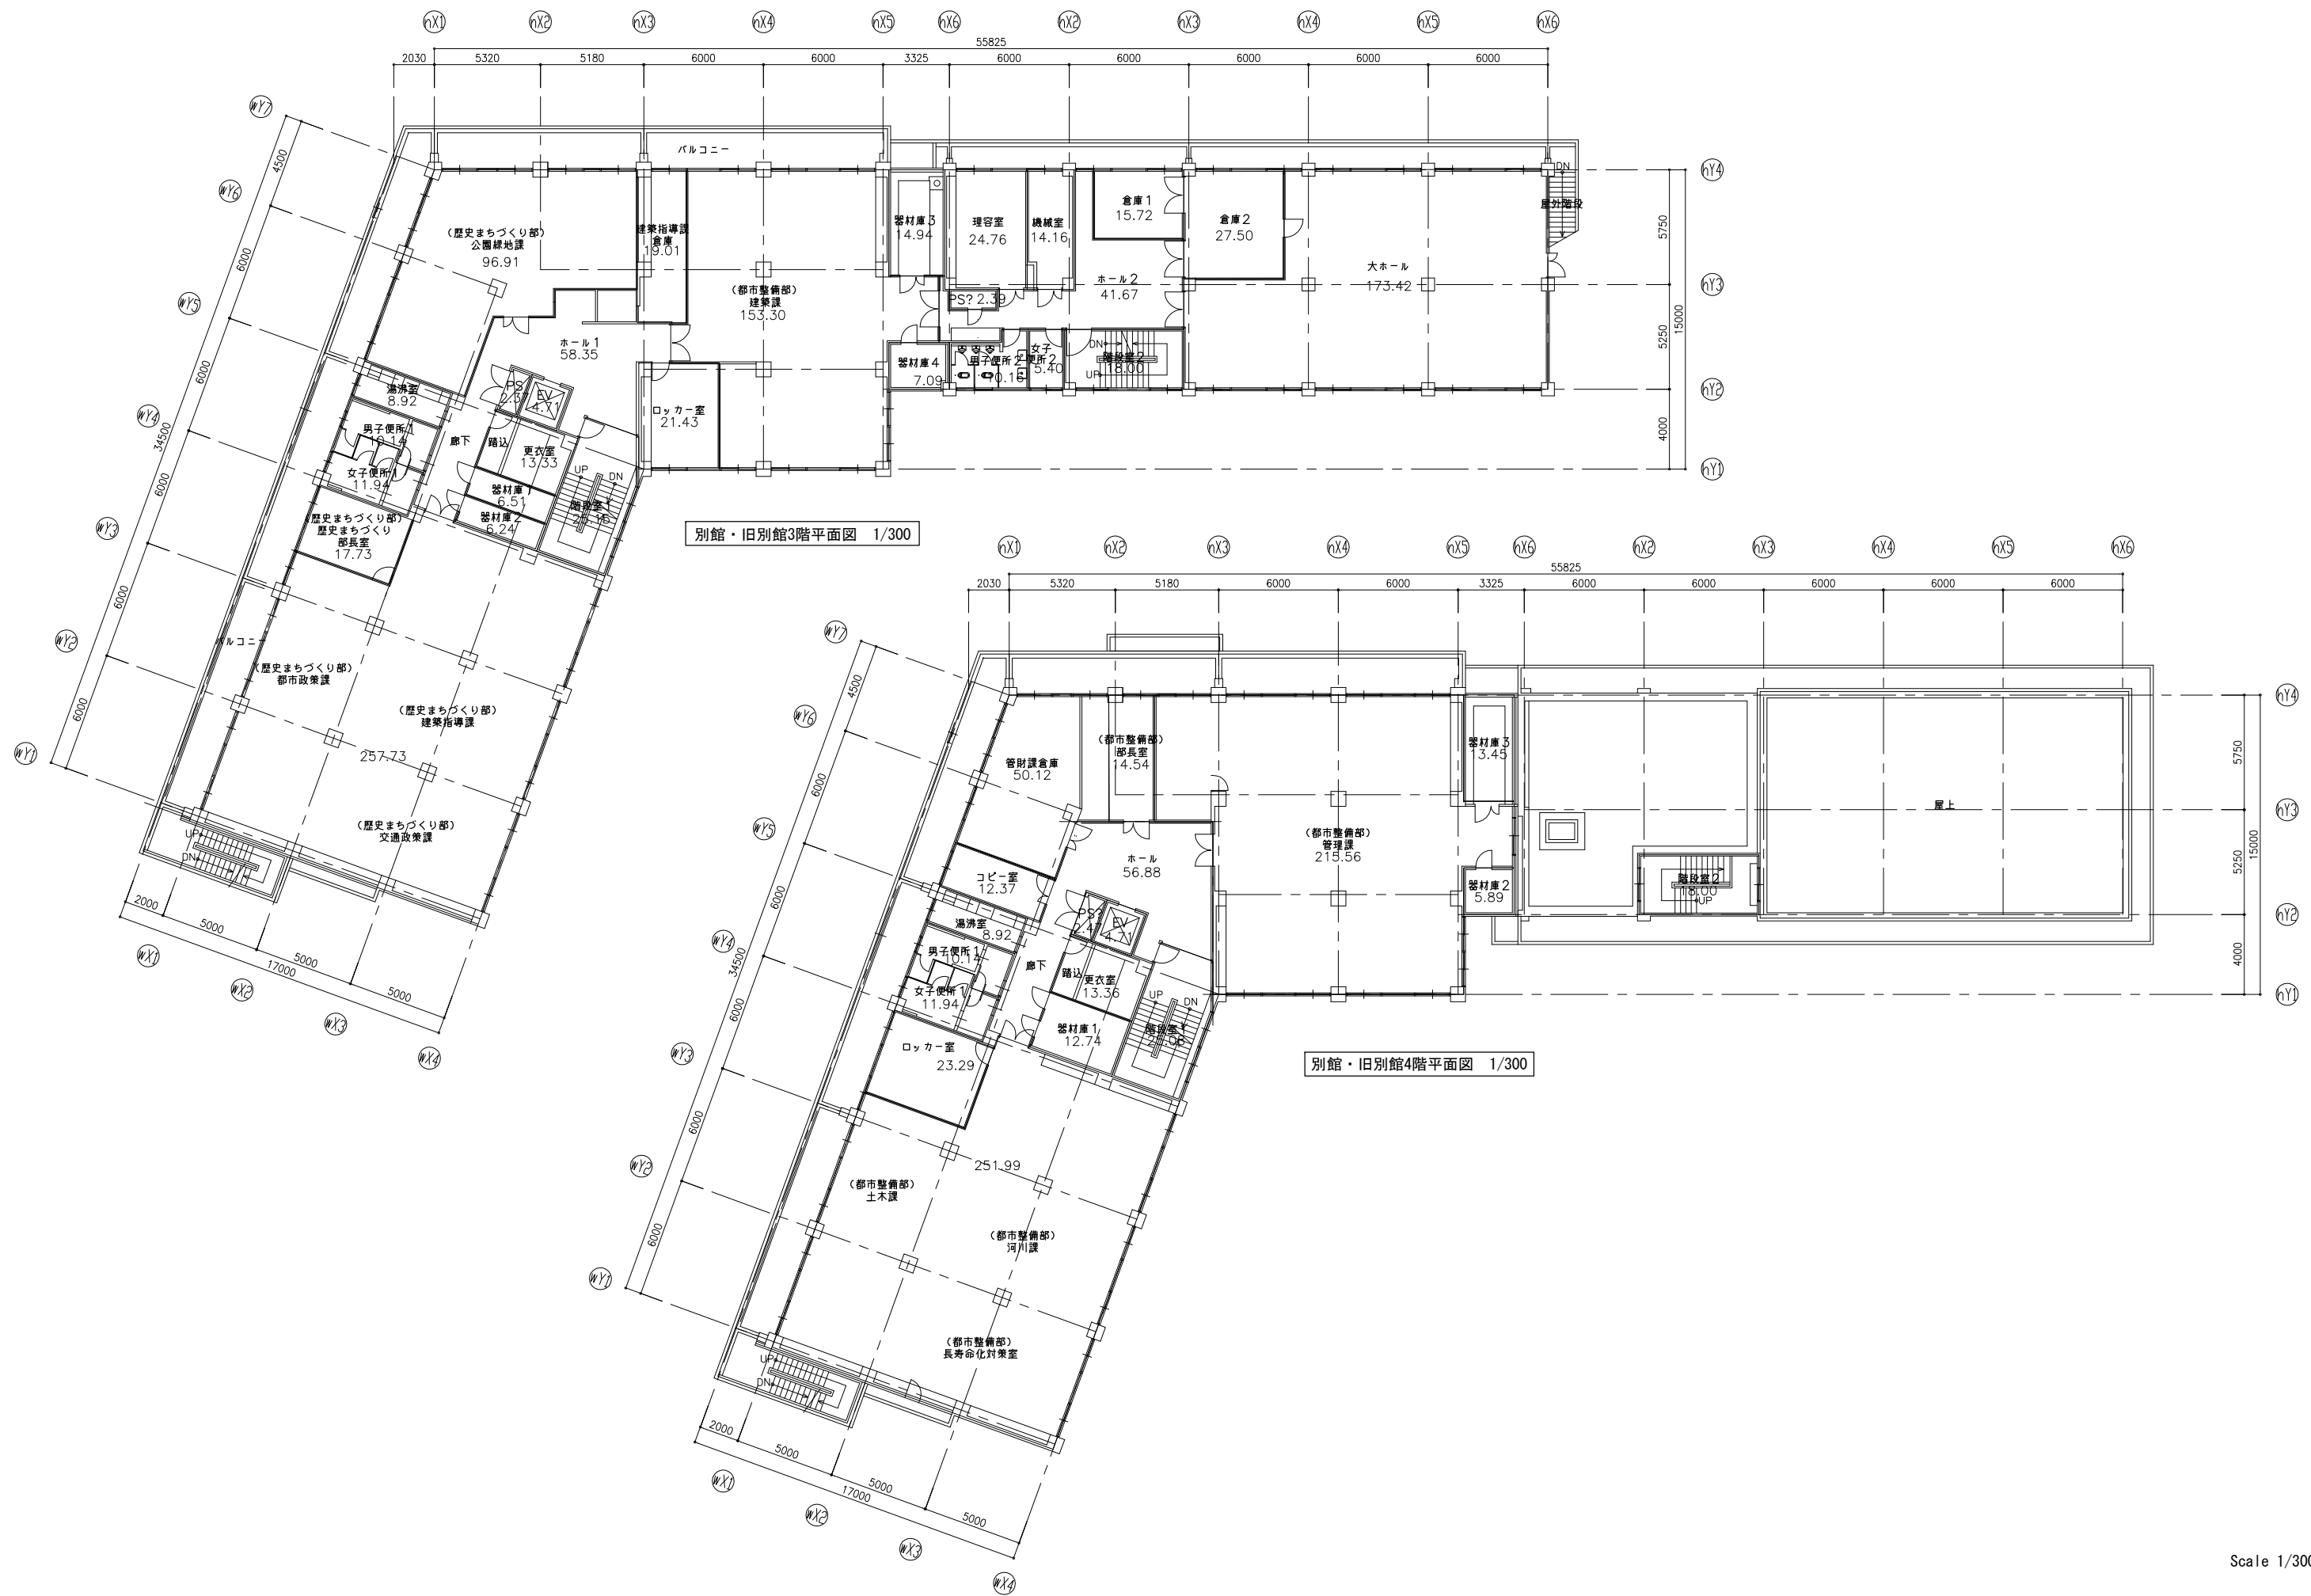


Scale 1/300 (A3)




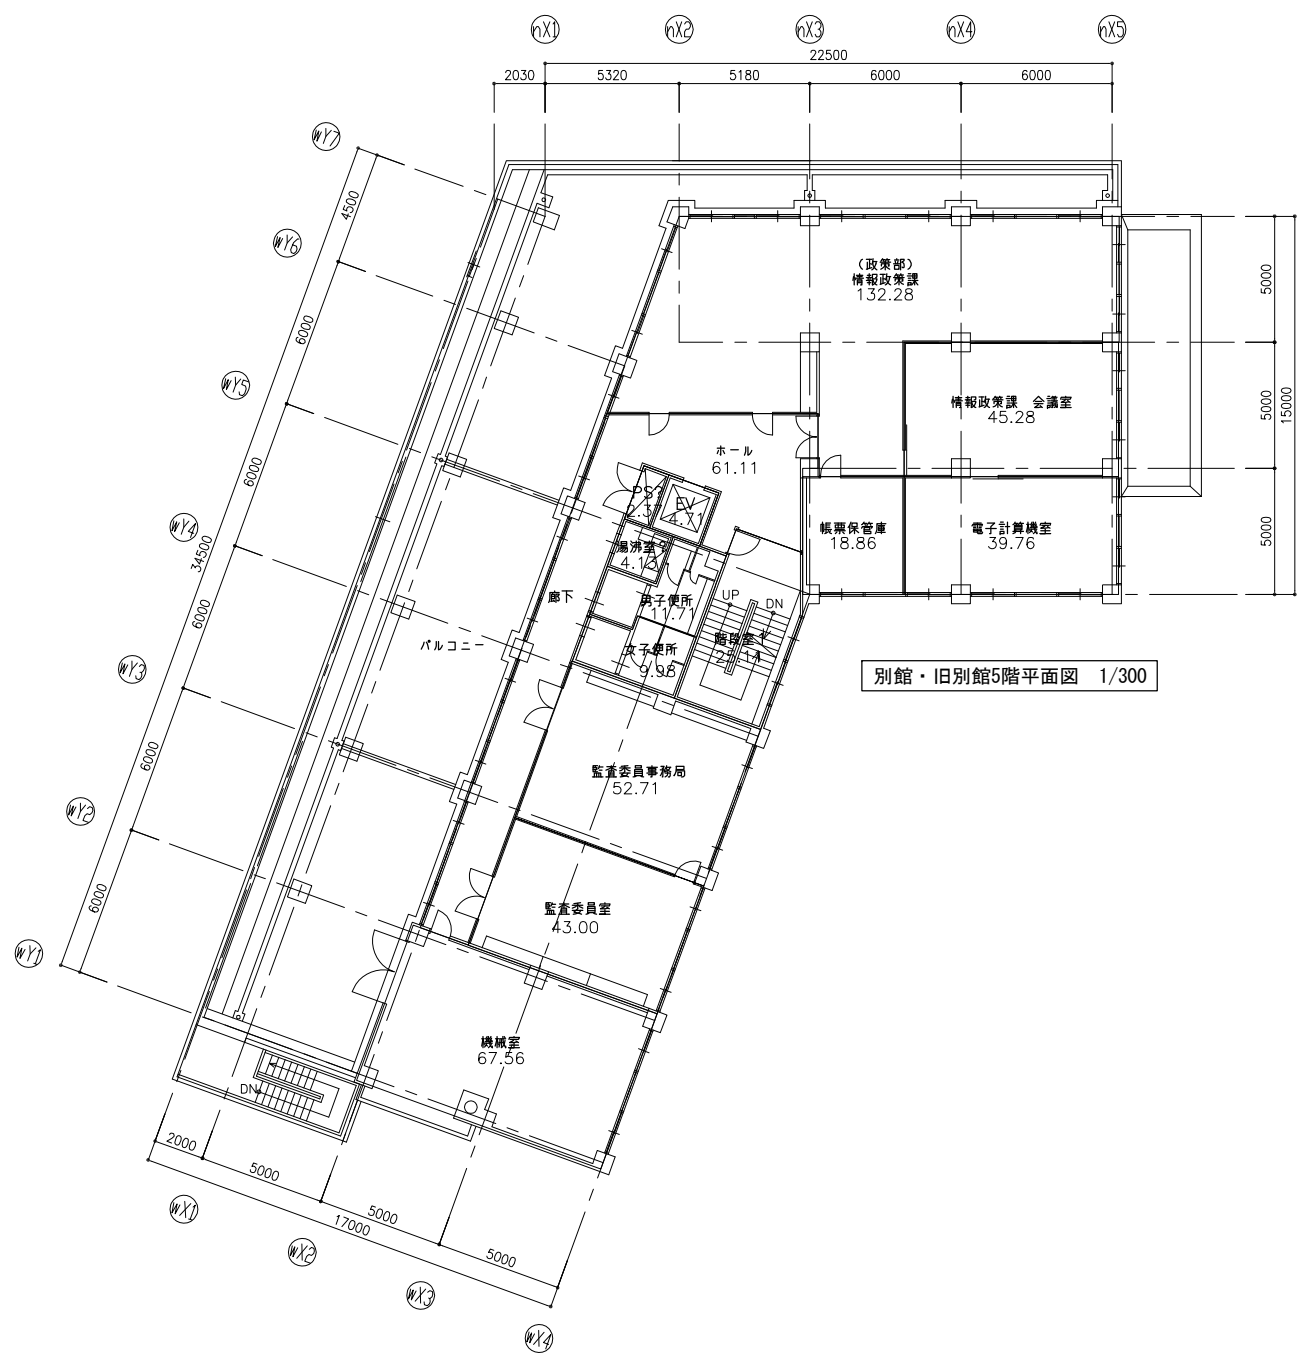

別館・旧別館5階平面図 1/300

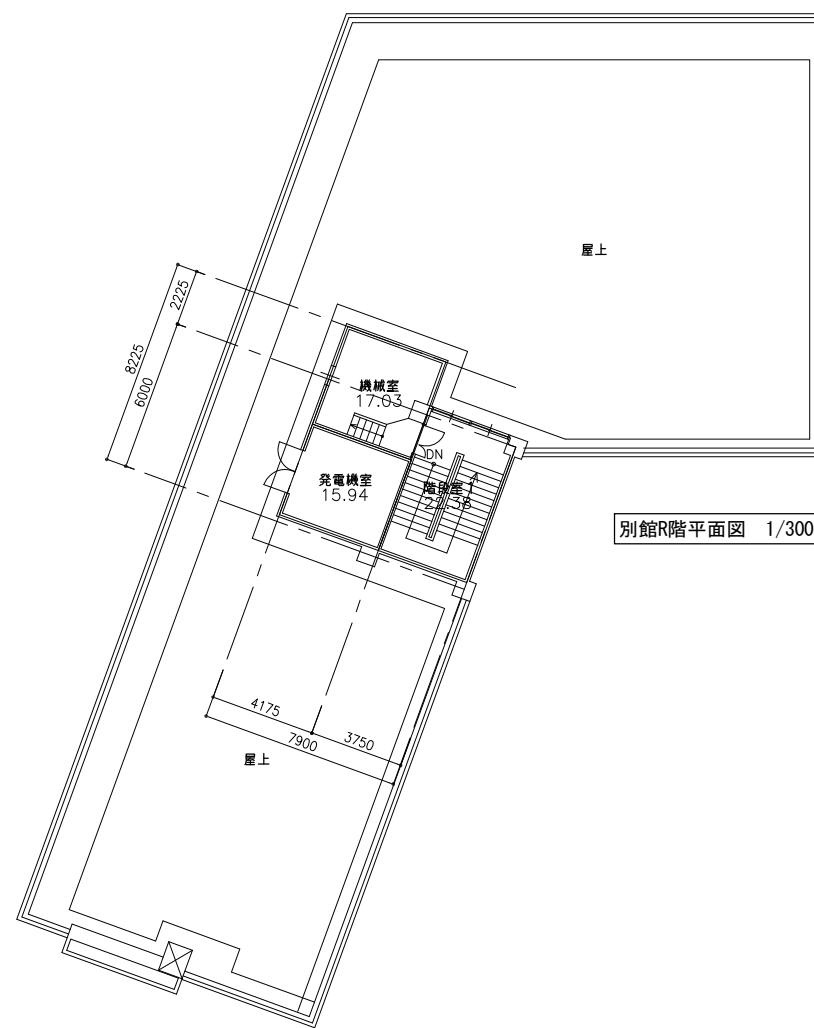


別館8階平面図 1/300

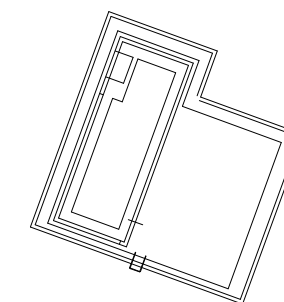


別館9階平面図 1/300


Scale 1/300 (A3)

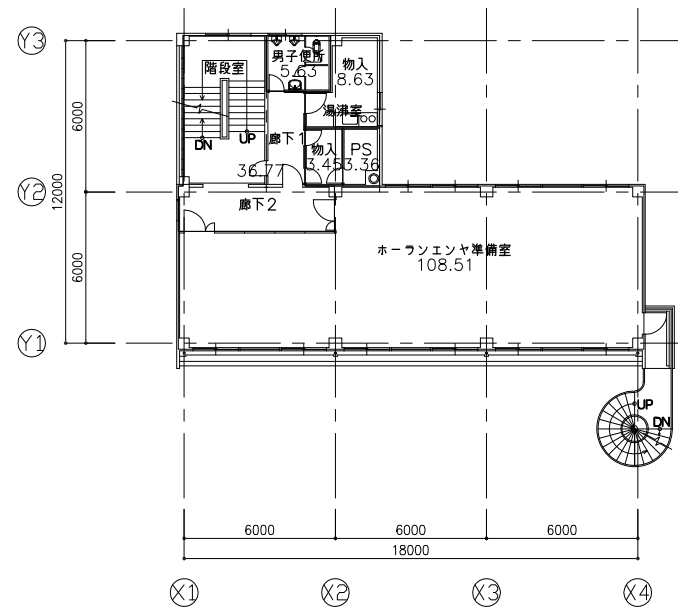


4階平面図 1/300

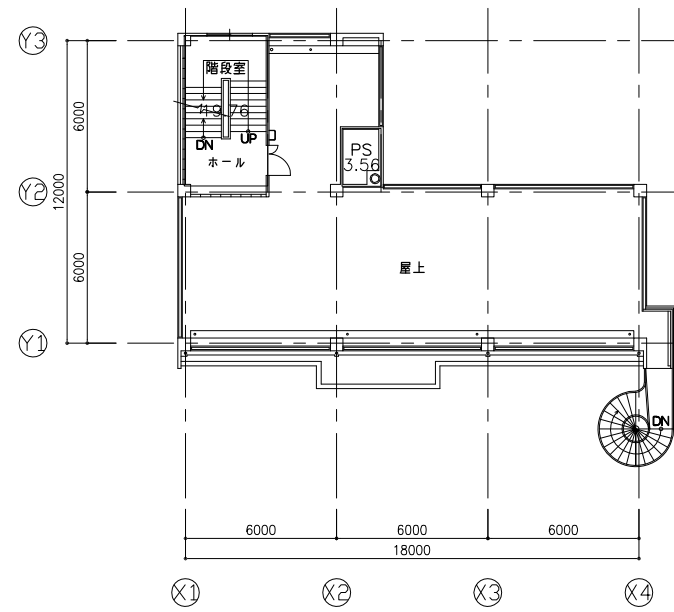


5階平面図 1/300

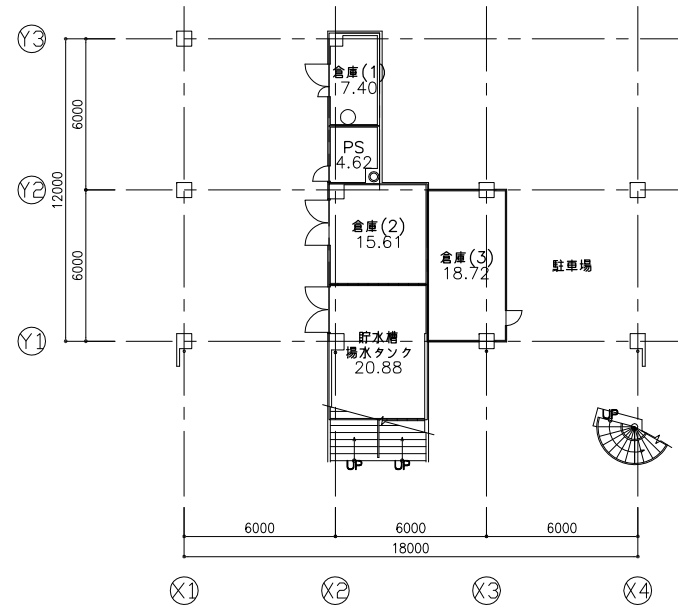




1階平面図 1/300

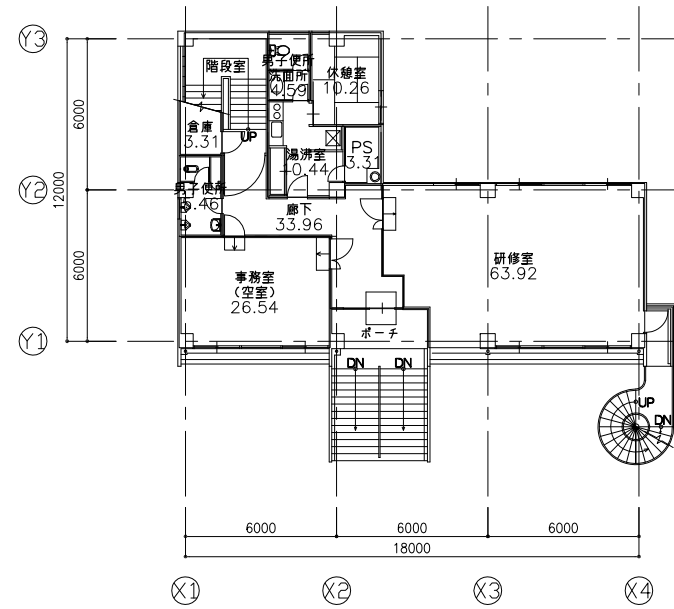

2階平面図 1/300

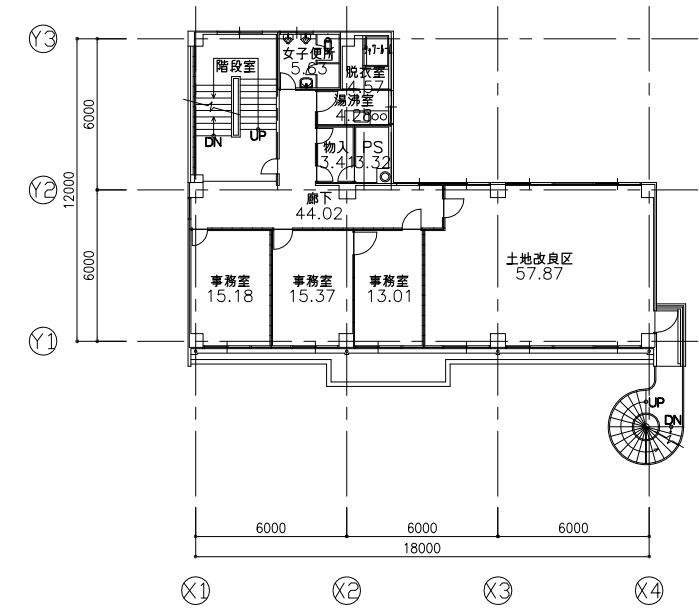

3階平面図 1/300

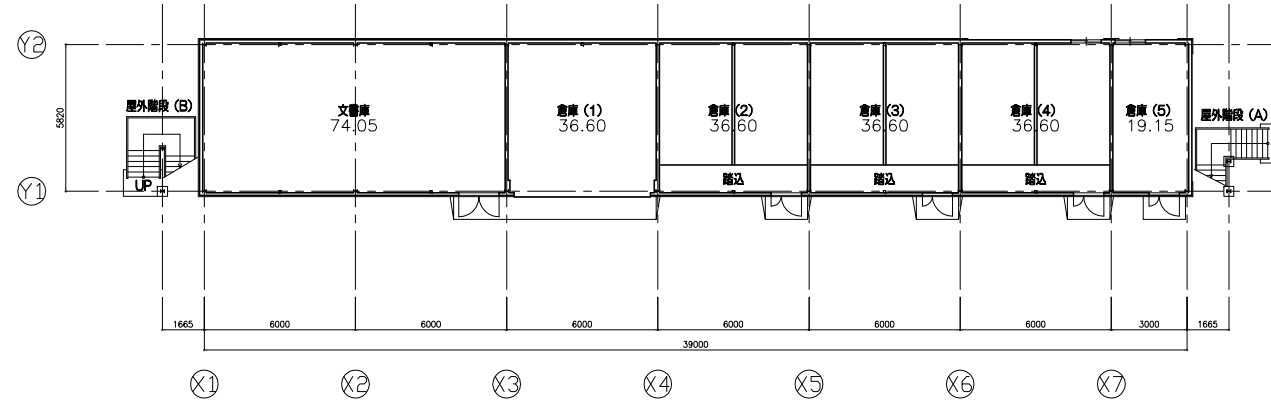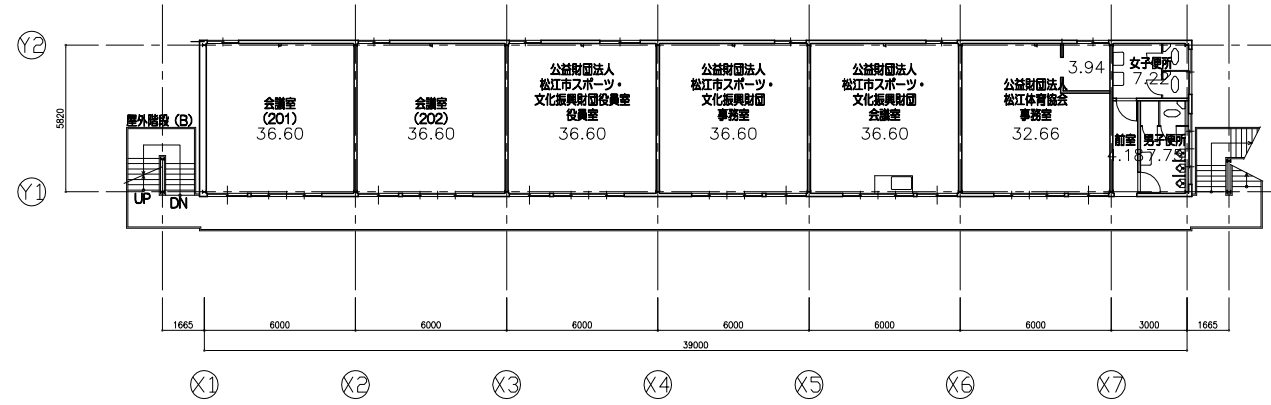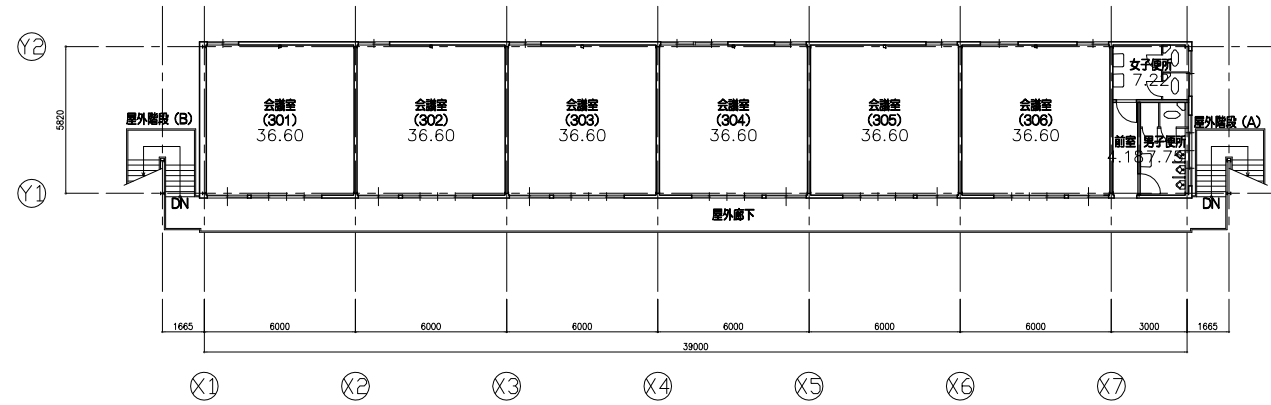




1階平面図 1:300




2階平面図 1:300

Scale 1/300 (A3) 







5階平面図 1:300

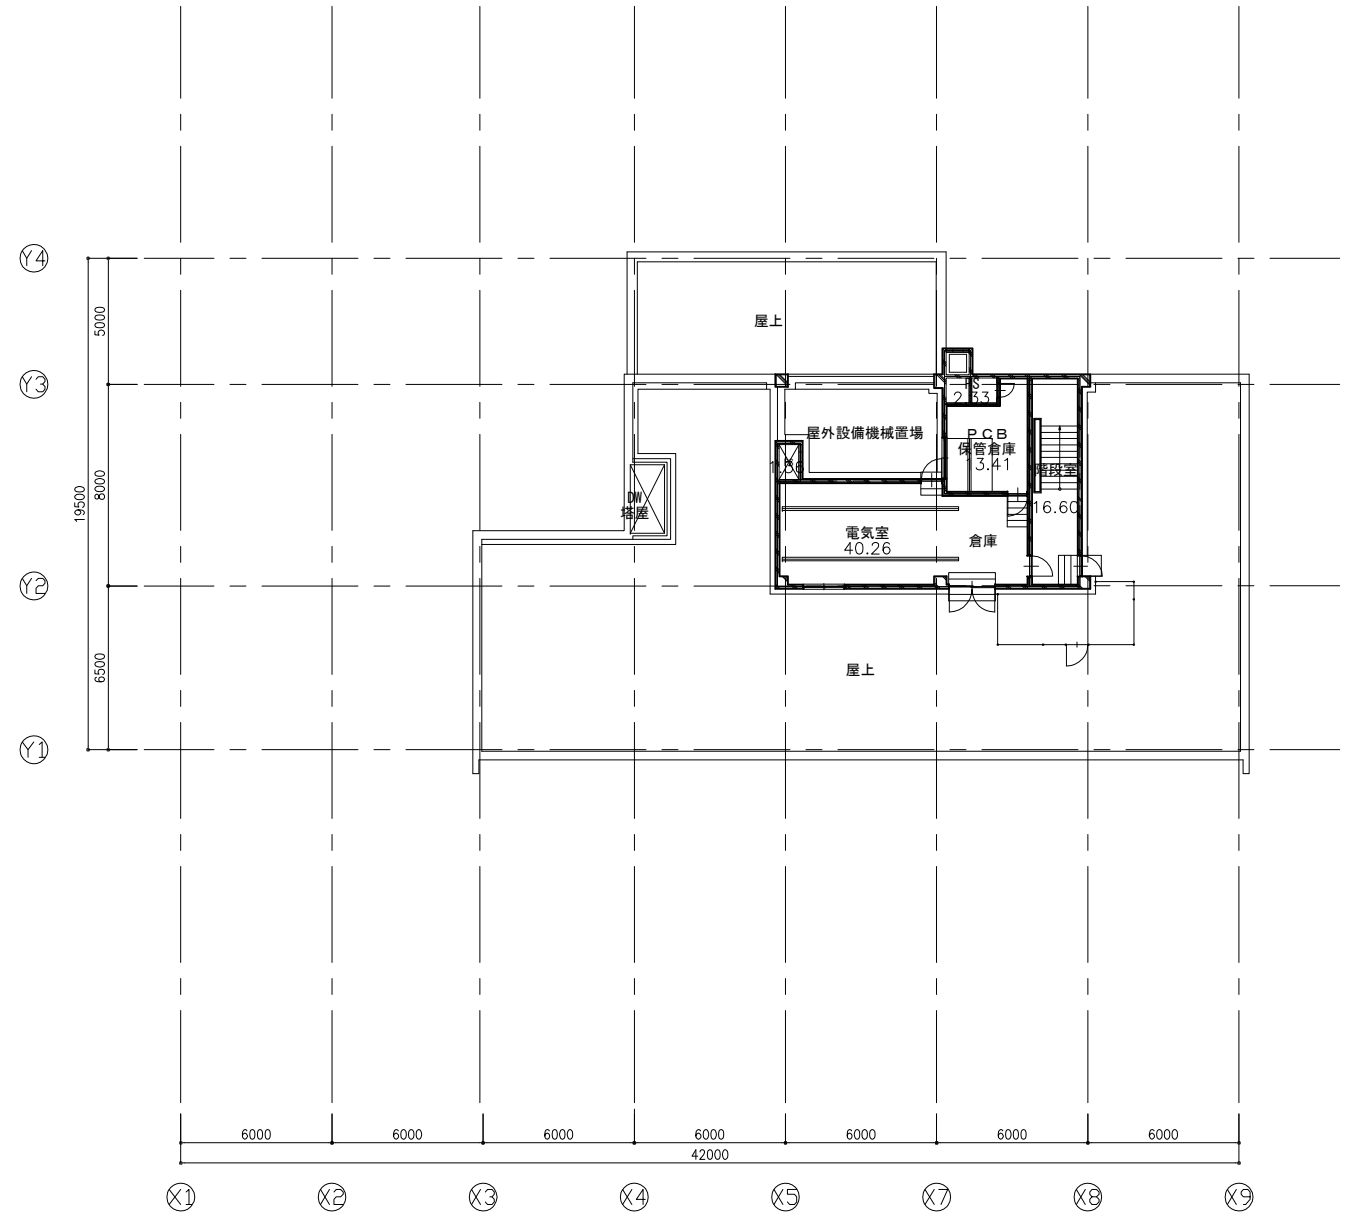


PH階平面図 1:300

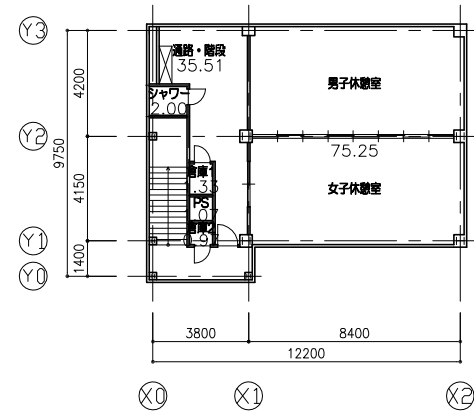

3階平面図 1/300

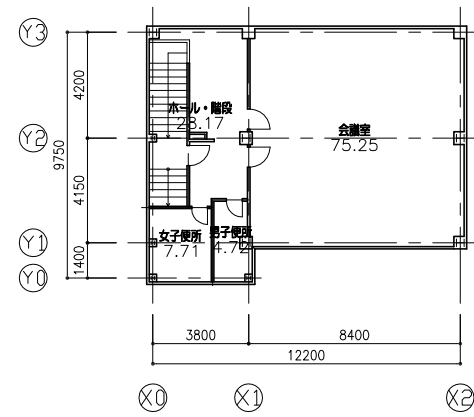

2階平面図 1/300

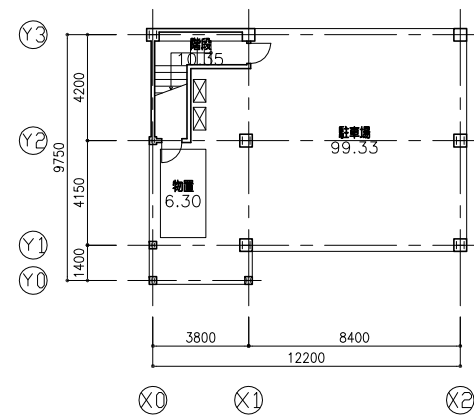

1階平面図 1/300